


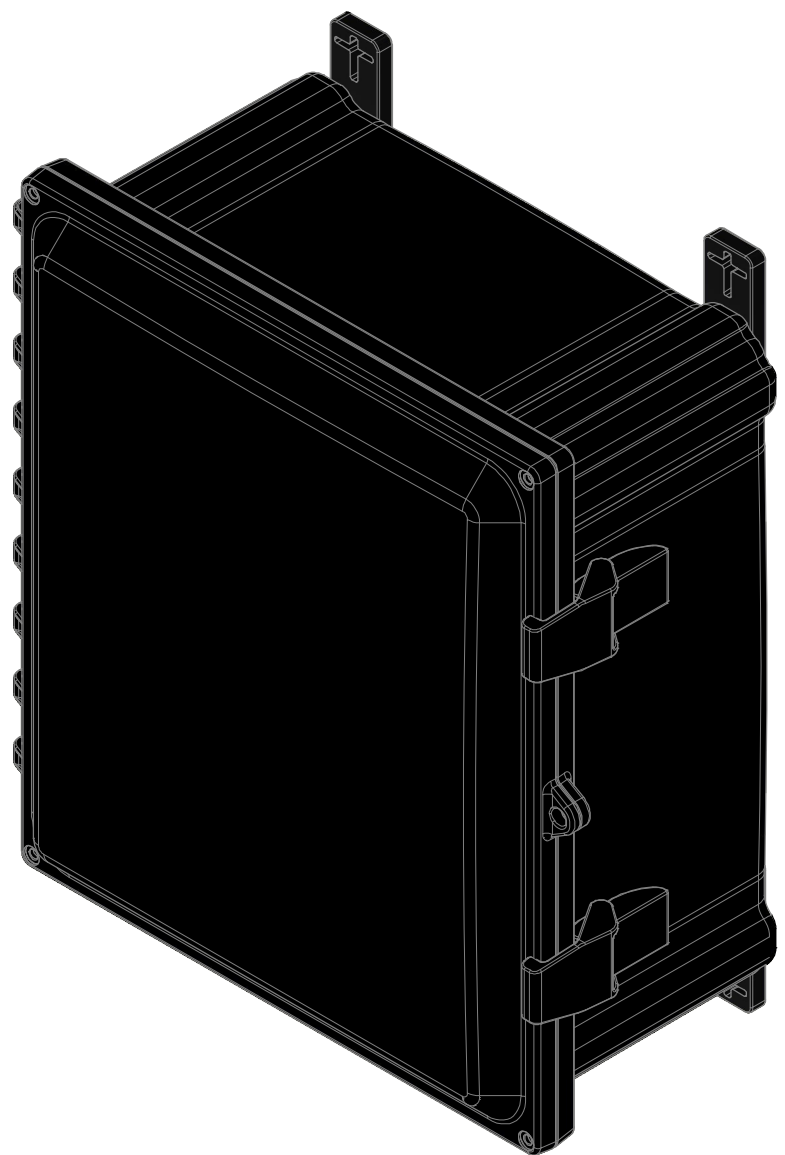


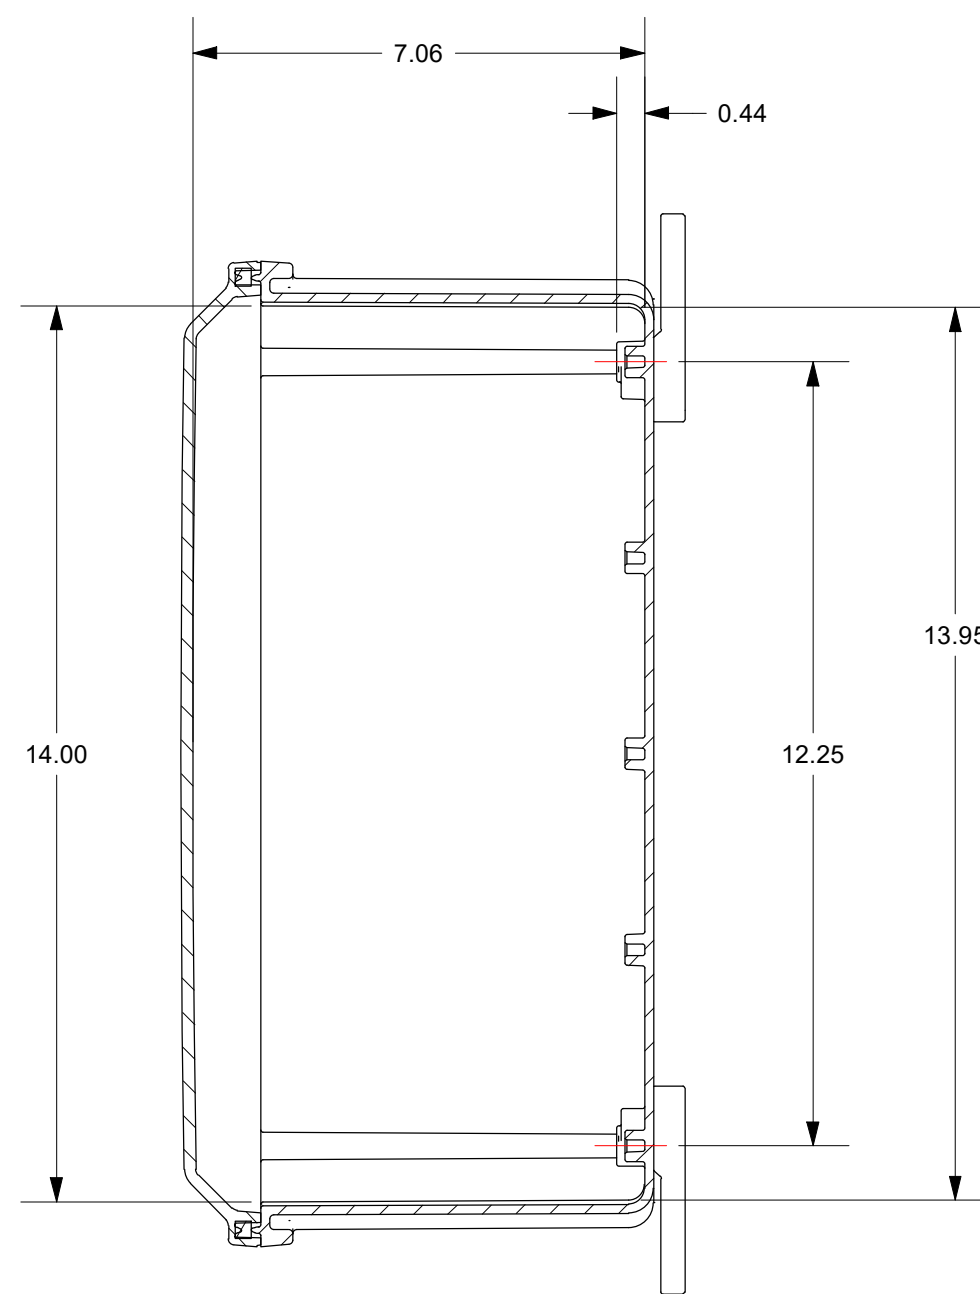





FOR REFERENCE ONLY
MOUNTING FEET SHOWN AS INSTALLED

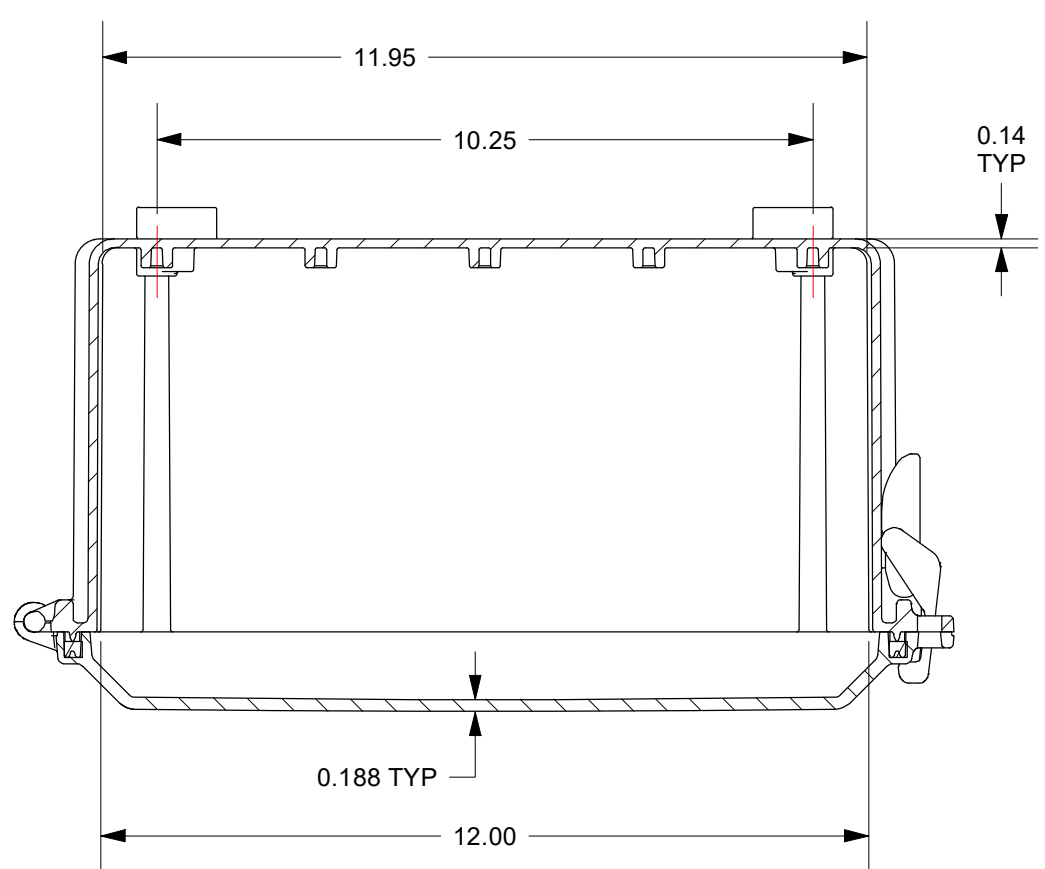

SECTION B-B

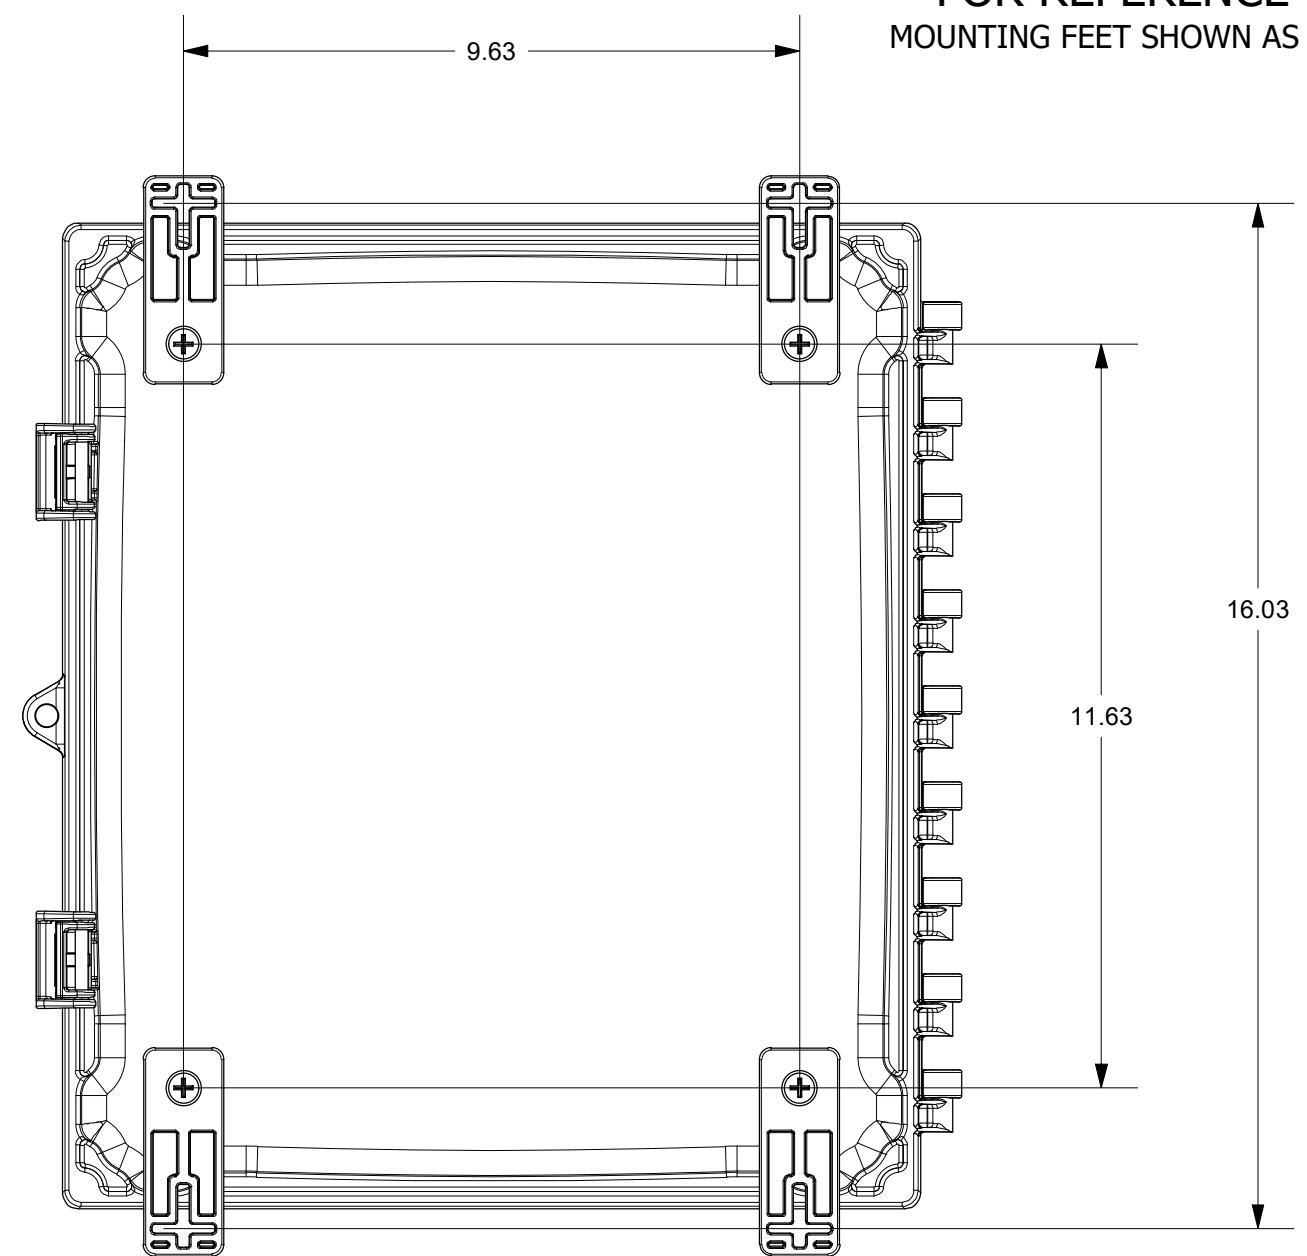

SECTION A-A

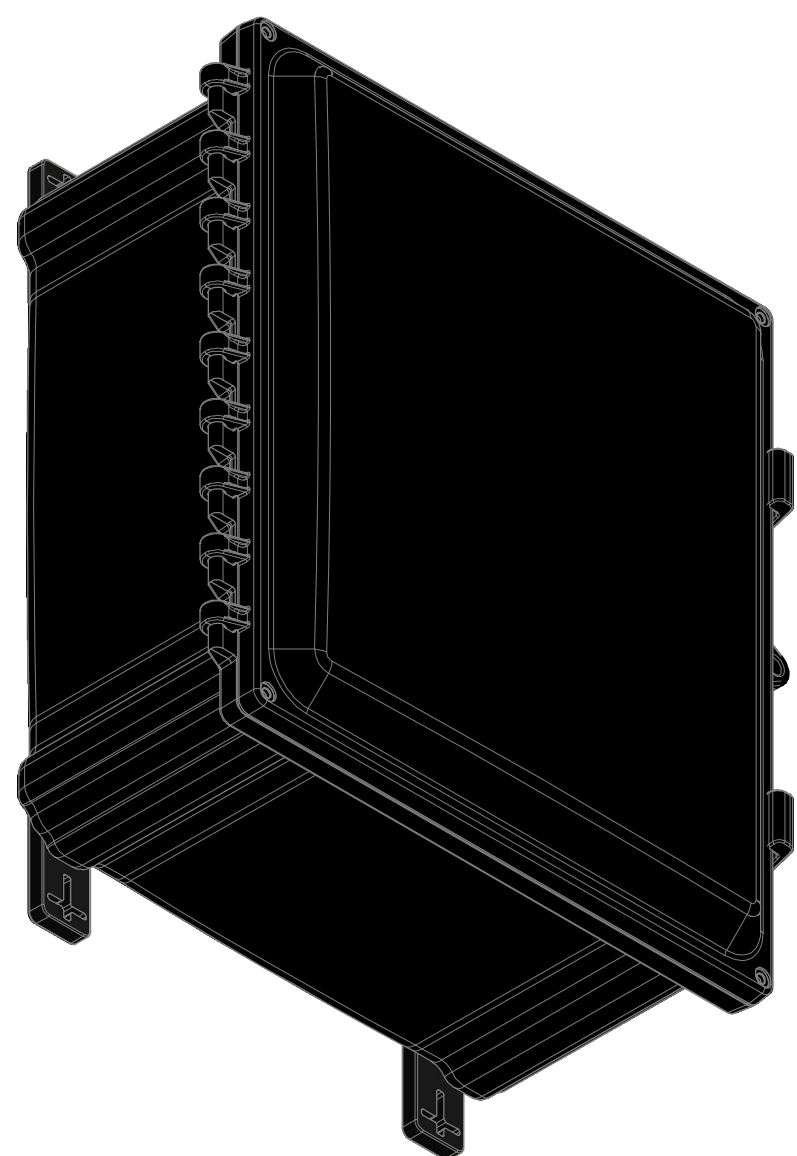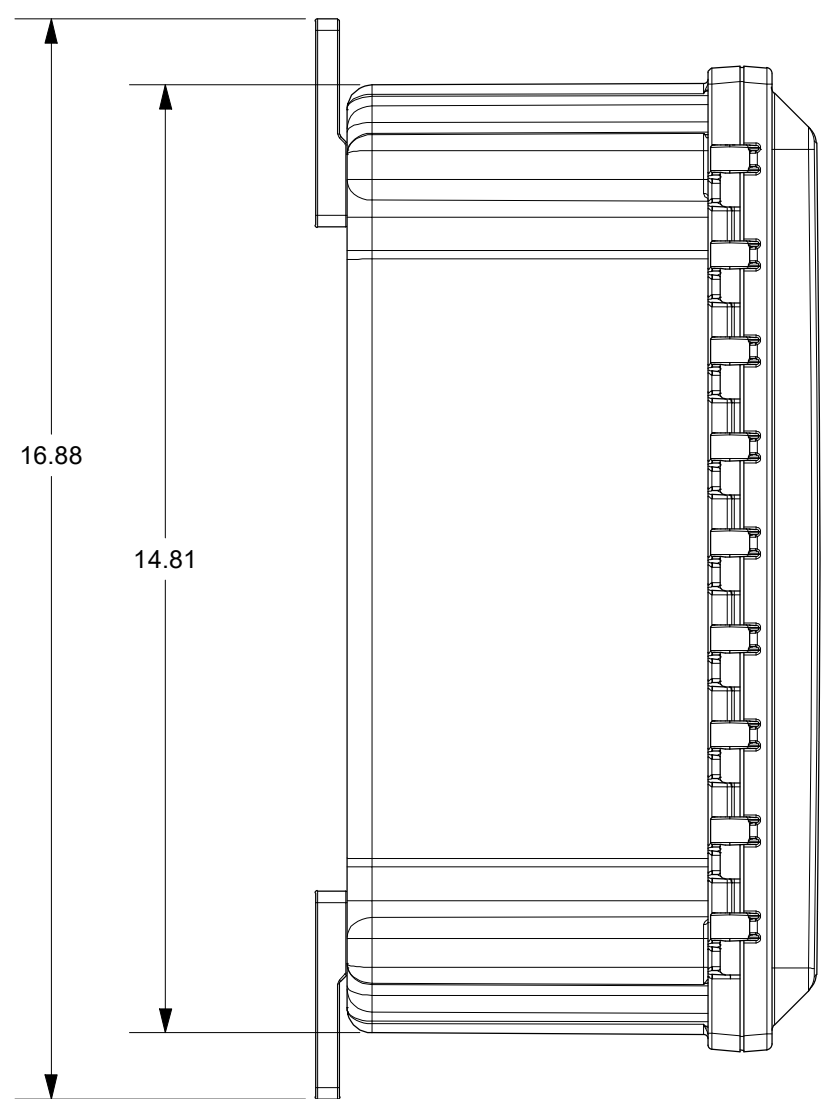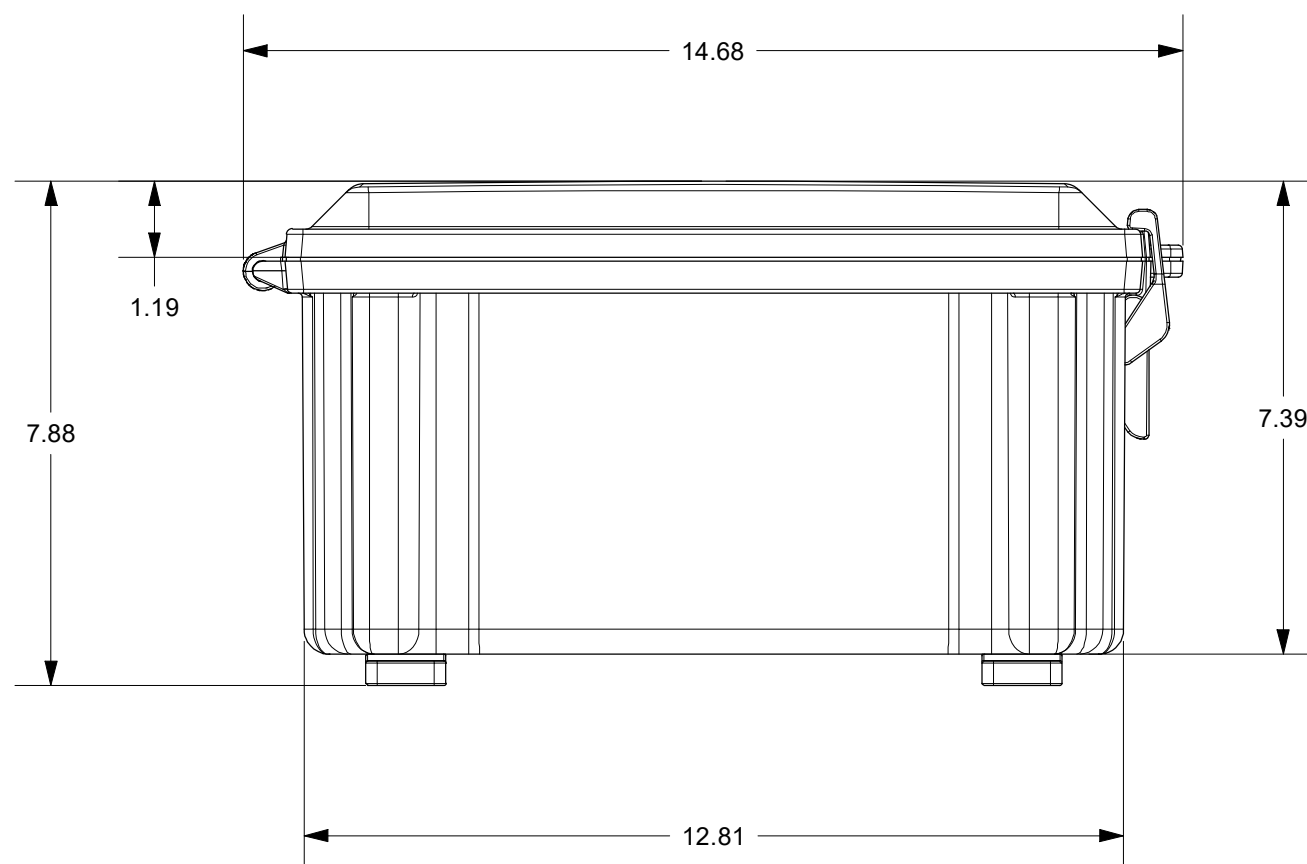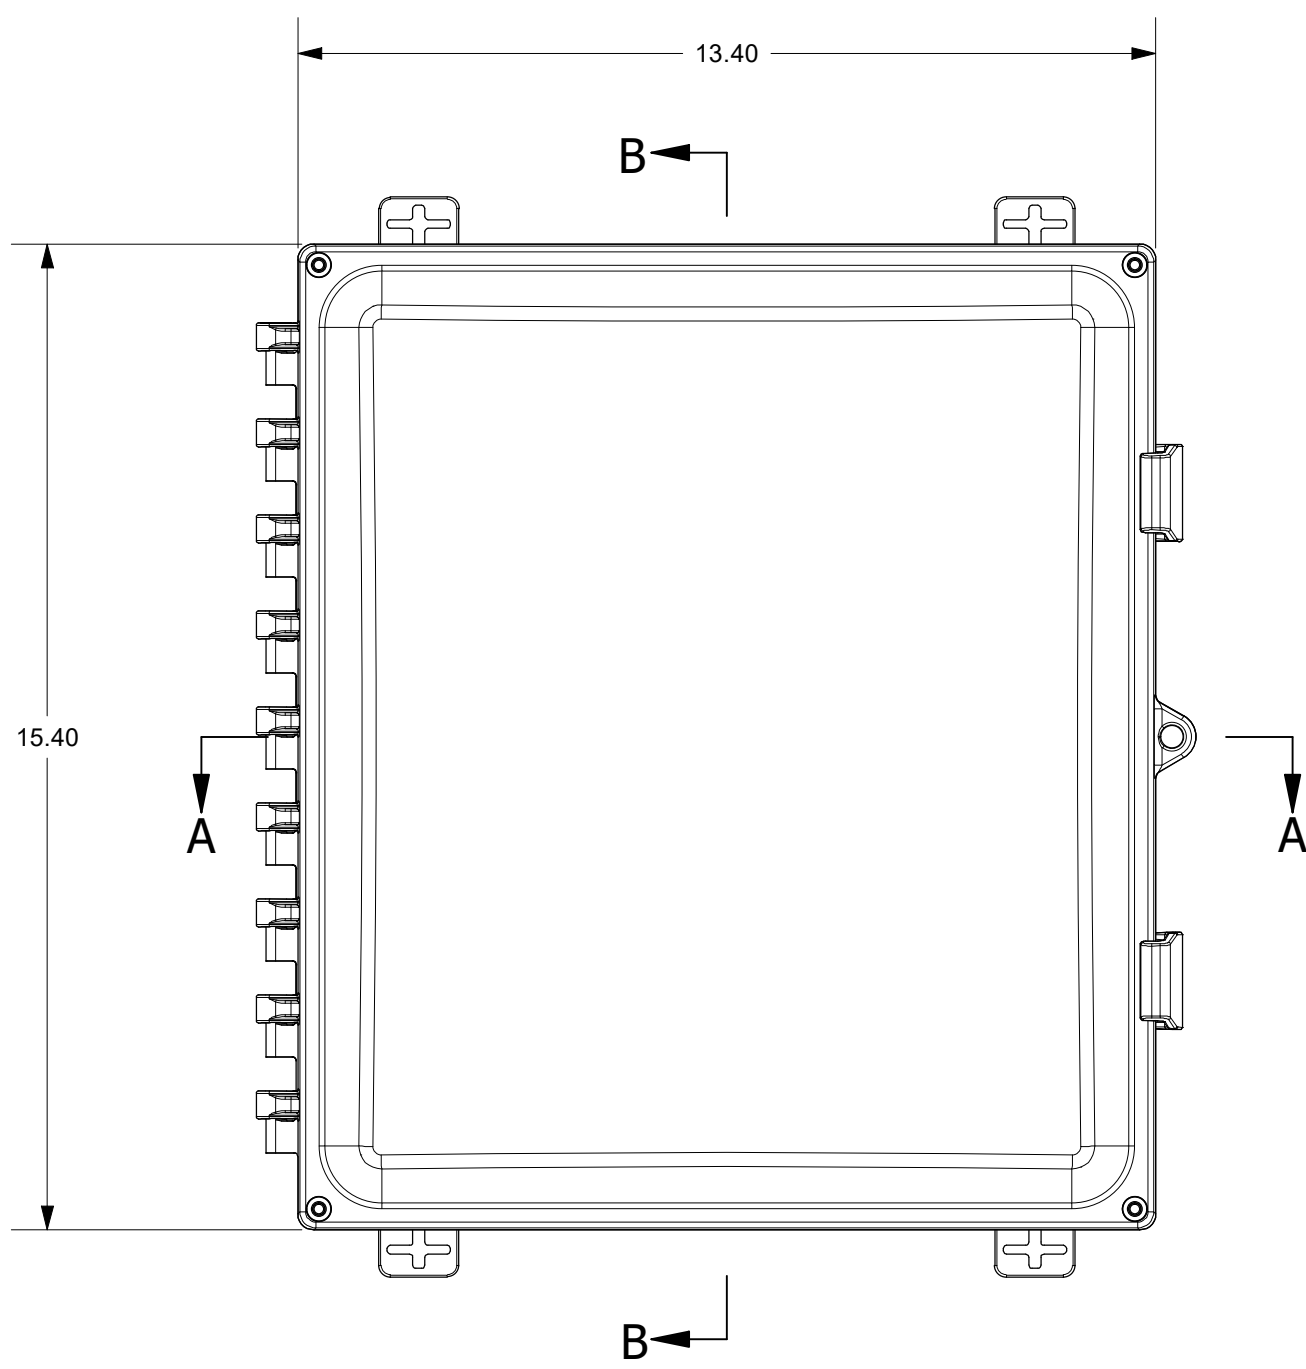


THE INFORMATION
CONTAINED IN THIS
DRAWING IS THE SOLE
PROPERTY OF ROBROY
INDUSTRIES. ANY
REPRODUCTION IN PART OR
WHOLE WITHOUT THE
WRITTEN PERMISSION OF
ROBROY INDUSTRIES IS
PROHIBITED. ALL RIGHTS
RESERVED UNDER THE
COPYRIGHT LAWS.
COPYRIGHT © 2025 ROBROY
INDUSTRIES. ROBROY
INDUSTRIES VALUES AND
PROTECTS ITS INTELLECTUAL
PROPERTY. FOR MORE
INFORMATION VISIT
www.robroy.com/patents

SPECIAL REQUIREMENTS

ASSEMBLY:
1. (1) **WPPCACCKITR03** SHALL BE PACKAGED LOOSELY IN ENCLOSURE.
2. (1) SHEET OF STYROFOAM SHALL BE PLACED ON COVER INSIDE CARTON.

NEMA 250 TYPE 1, 3R, 4, 4X, 6P, 12		IEC 60529 IP66, IP68		STANDARD PIN BK-PC1412		ALL DIMENSIONS ARE IN INCHES UNLESS OTHERWISE SPECIFIED		TOLERANCES UNLESS SPECIFIED		.XX ± 0.03		.XXX ± 0.010	
COLOR BLACK POLYCARBONATE		COLOR STANDARD N/A		CUSTOMER DWG:									
MATERIAL: POLYCARBONATE						 STAHLIN A ROBROY ENCLOSURES™ BRAND Robroy Enclosures 500 Maple Street Belding, Michigan 48809 Phone: 616-794-0700 Fax: 616-749-3378							
REVISION HISTORY													
REV		DESCRIPTION		DATE		ENG							
1		-		-		-							
DRAWN BY JWH		DATE 12/16/25		CUSTOMER		DRAWING BK-PC1412							
SCALE DO NOT SCALE		DESCRIPTION STANDARD ENCLOSURE		PART NUMBER FEBK-PC1412									

Robroy Enclosures
500 Maple Street
Elding, Michigan 48809
Phone: 616-794-0700
Fax: 616-749-3378

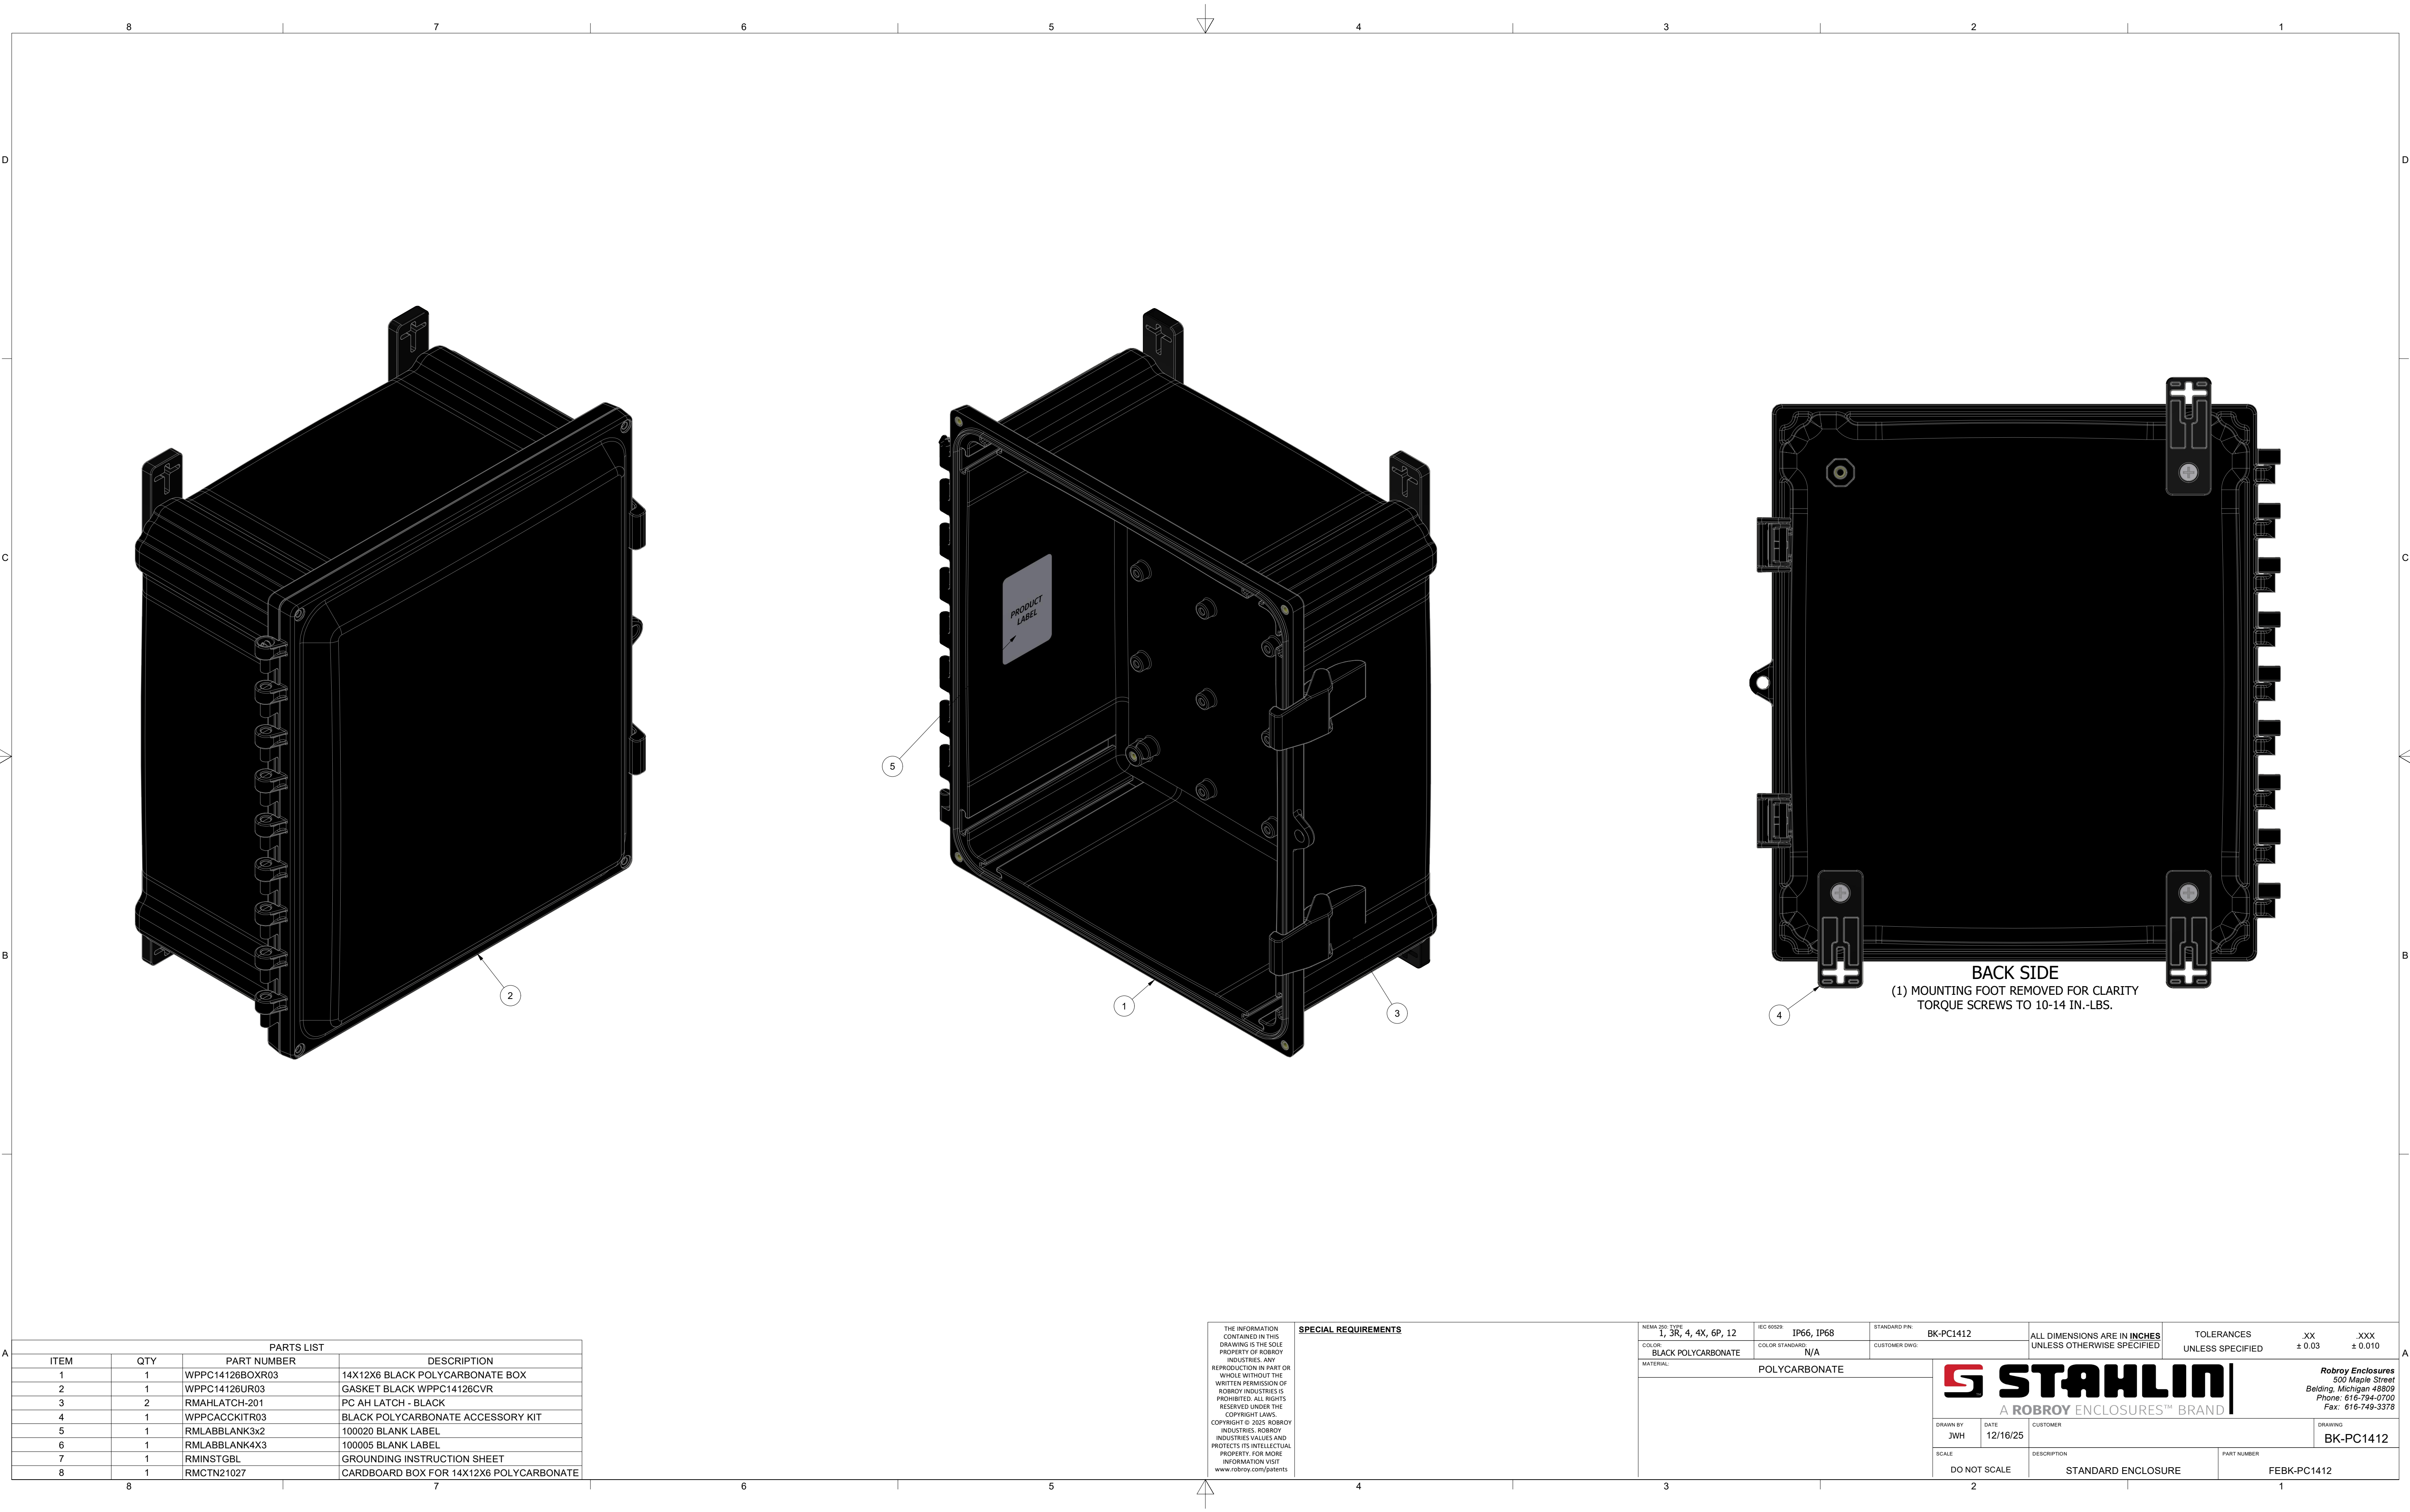

PARTS LIST			
ITEM	QTY	PART NUMBER	DESCRIPTION
1	1	WPPC14126BOXR03	14X12X6 BLACK POLYCARBONATE BOX
2	1	WPPC14126UR03	GASKET BLACK WPPC14126CVR
3	2	RMHLATCH-201	PC AH LATCH - BLACK
4	1	WPPCACCKITR03	BLACK POLYCARBONATE ACCESSORY KIT
5	1	RMLABBLANK3x2	100020 BLANK LABEL
6	1	RMLABBLANK4X3	100005 BLANK LABEL
7	1	RMINSTGBL	GROUNDING INSTRUCTION SHEET
8	1	RMCTN21027	CARDBOARD BOX FOR 14X12X6 POLYCARBONATE

THE INFORMATION CONTAINED IN THIS DRAWING IS THE SOLE PROPERTY OF ROBROY INDUSTRIES. ANY REPRODUCTION IN PART OR WHOLE WITHOUT THE WRITTEN PERMISSION OF ROBROY INDUSTRIES IS PROHIBITED. ALL RIGHTS RESERVED UNDER THE COPYRIGHT LAWS. COPYRIGHT © 2005 ROBROY INDUSTRIES. ROBROY INDUSTRIES VALUES AND PROTECTS ITS INTELLECTUAL PROPERTY. FOR MORE INFORMATION VISIT www.robroy.com/patents

SPECIAL REQUIREMENTS

NEMA 300 TYPE 1, 3R, 4, 4X, 6P, 12		IEC 8529: IP66, IP68	STANDARD PIN: BK-PC1412	ALL DIMENSIONS ARE IN INCHES UNLESS OTHERWISE SPECIFIED		TOLERANCES UNLESS SPECIFIED		.XX ± 0.03	.XXX ± 0.010
COLOR: BLACK POLYCARBONATE		COLOR STANDARD: N/A	CUSTOMER DWG:	STAHLIN A ROBROY ENCLOSURES™ BRAND Robroy Enclosures 500 Maple Street Belding, Michigan 48609 Phone: 616-784-0700 Fax: 616-749-3378					
MATERIAL: POLYCARBONATE									
DRAWN BY JWH		DATE 12/16/25		CUSTOMER				DRAWING BK-PC1412	
SCALE DO NOT SCALE		DESCRIPTION STANDARD ENCLOSURE				PART NUMBER FEBK-PC1412			