

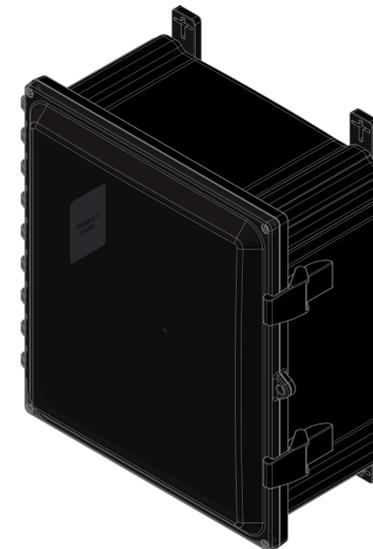
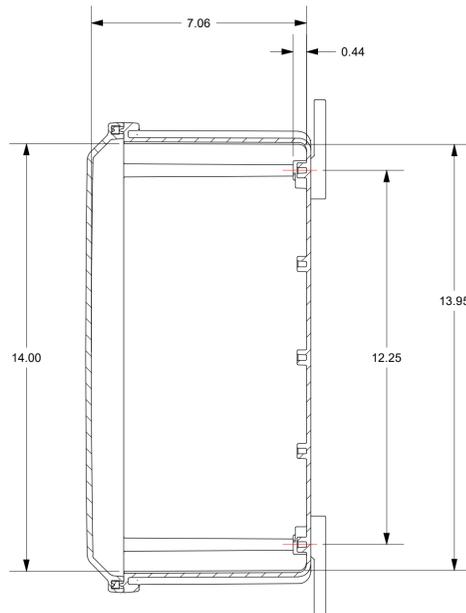




SECTION A-A

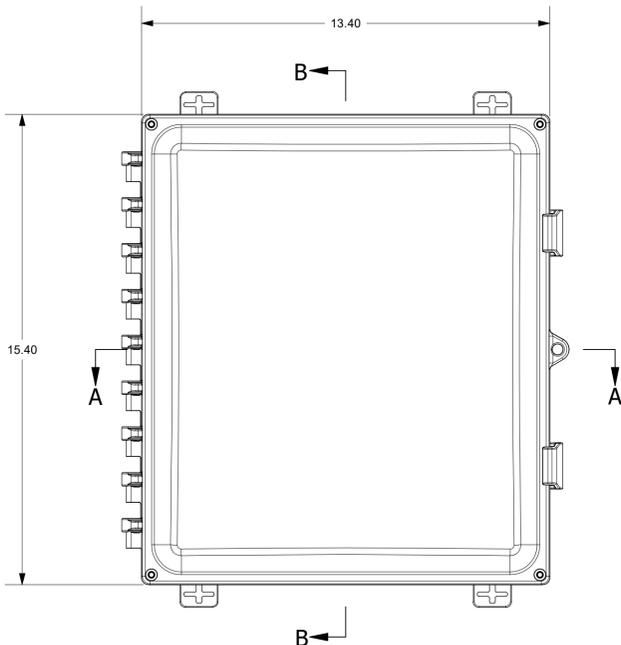

FOR REFERENCE ONLY
MOUNTING FEET SHOWN AS INSTALLED

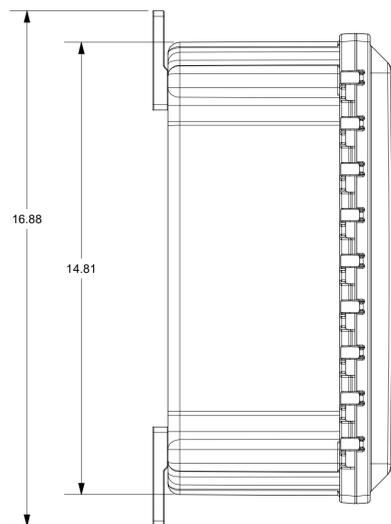

SECTION B-B

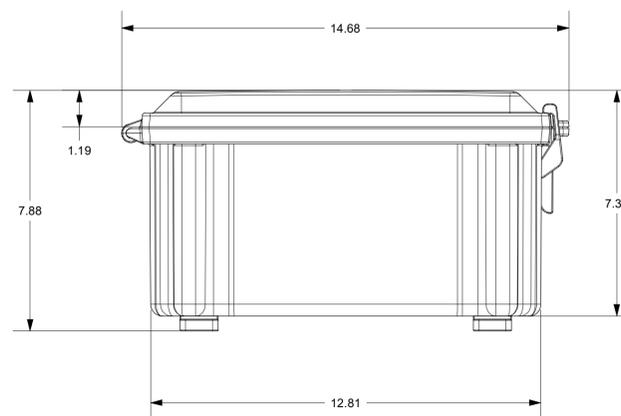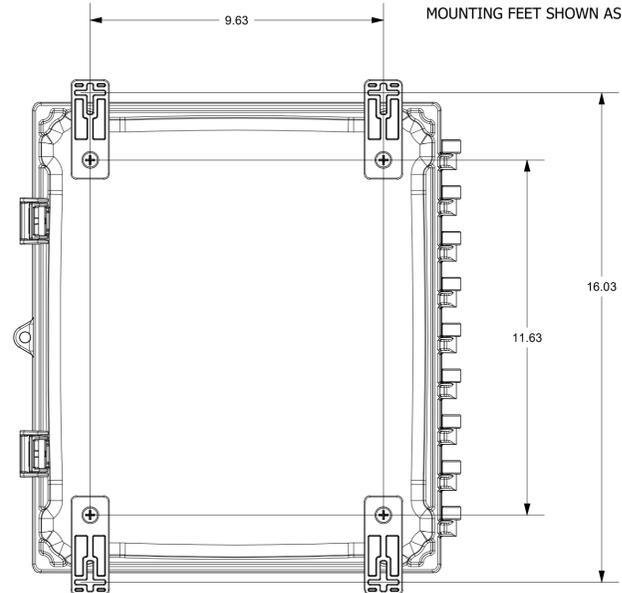



THE INFORMATION CONTAINED IN THIS DRAWING IS THE SOLE PROPERTY OF ROBROY INDUSTRIES. ANY REPRODUCTION IN PART OR WHOLE WITHOUT THE WRITTEN PERMISSION OF ROBROY INDUSTRIES IS PROHIBITED. ALL RIGHTS RESERVED UNDER THE COPYRIGHT LAWS. COPYRIGHT © 2005, ROBROY INDUSTRIES. ROBROY INDUSTRIES VALUES AND PROTECTS ITS INTELLECTUAL PROPERTY. FOR MORE INFORMATION VISIT www.robroy.com/patents

SPECIAL REQUIREMENTS
ASSEMBLY:
 1. (1) POLYCARBONATE ACCESSORY KIT (WPPCACCKITR03) SHALL BE PACKAGED LOOSELY INSIDE ENCLOSURE

NEEA SIZE TYPE 1, 3R, 4, 4X, 6P, 12	IEC 60529 IP66, IP68	STANDARD FIN. BK-PC1412CC	ALL DIMENSIONS ARE IN INCHES UNLESS OTHERWISE SPECIFIED	TOLERANCES UNLESS SPECIFIED	XX ± 0.03	XXX ± 0.010																					
COLOR: BLACK POLYCARBONATE	COLOR STANDARD: N/A	CUSTOMER DWG.																									
MATERIAL: POLYCARBONATE																											
<table border="1"> <thead> <tr> <th colspan="7">REVISION HISTORY</th> </tr> <tr> <th>REV</th> <th>DESCRIPTION</th> <th>DATE</th> <th>ENG</th> <th colspan="3"></th> </tr> </thead> <tbody> <tr> <td>1</td> <td>-</td> <td>-</td> <td>-</td> <td colspan="3"></td> </tr> </tbody> </table>							REVISION HISTORY							REV	DESCRIPTION	DATE	ENG				1	-	-	-			
REVISION HISTORY																											
REV	DESCRIPTION	DATE	ENG																								
1	-	-	-																								
DRAWN BY JWH		DATE 12/16/25	CUSTOMER	DRAWING BK-PC1412CC																							
SCALE DO NOT SCALE		DESCRIPTION STANDARD ENCLOSURE		PART NUMBER FEBK-PC1412CC																							

Robroy Enclosures
 500 Maple Street
 Belding, Michigan 48809
 Phone: 616-794-0700
 Fax: 616-749-3378

8 7 6 5 4 3 2 1

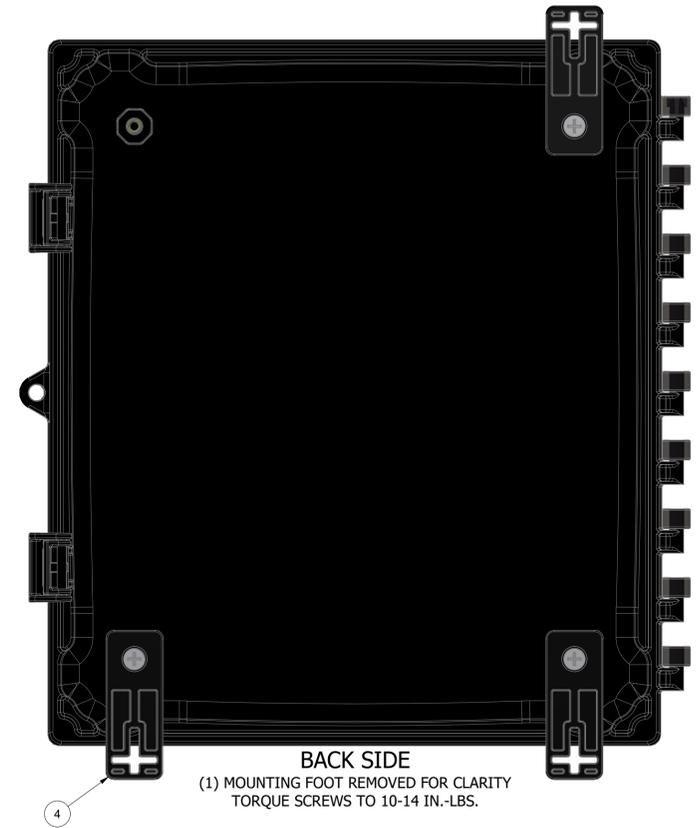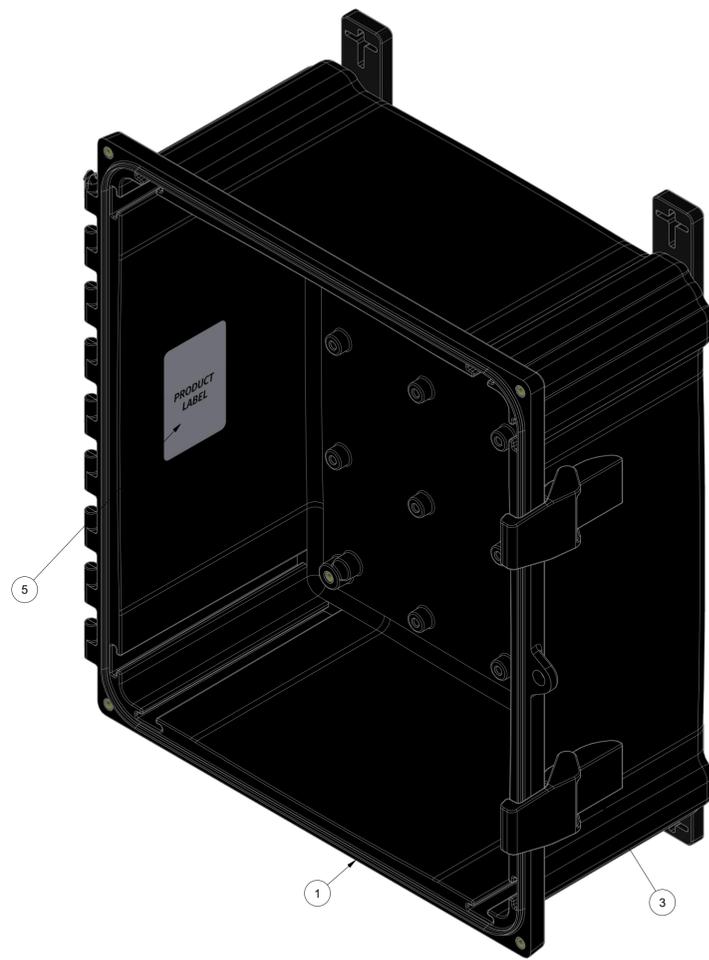

PARTS LIST			
ITEM	QTY	PART NUMBER	DESCRIPTION
1	1	WPPC14126BOXR03	14X12X6 BLACK POLYCARBONATE BOX
2	1	WPPCC14126U	GASKET WPPCC14126CVR
3	2	RMAHLATCH-201	PC AH LATCH - BLACK
4	1	WPPCACCKITR03	BLACK POLYCARBONATE ACCESSORY KIT
5	1	RMLABBLANK3x2	100020 BLANK LABEL
6	1	RMLABBLANK4X3	100005 BLANK LABEL
7	1	RMINSTGBL	GROUNDING INSTRUCTION SHEET
8	1	RMCTN21027	CARDBOARD BOX FOR 14X12X6 POLYCARBONATE

THE INFORMATION CONTAINED IN THIS DRAWING IS THE SOLE PROPERTY OF ROBROY INDUSTRIES. ANY REPRODUCTION IN PART OR WHOLE WITHOUT THE WRITTEN PERMISSION OF ROBROY INDUSTRIES IS PROHIBITED. ALL RIGHTS RESERVED UNDER THE COPYRIGHT LAWS. COPYRIGHT © 2005, ROBROY INDUSTRIES. ROBROY INDUSTRIES VALUES AND PROTECTS ITS INTELLECTUAL PROPERTY. FOR MORE INFORMATION VISIT www.robroy.com/patents

SPECIAL REQUIREMENTS

NEEA 201 TYPE 1, 3R, 4, 4X, 6P, 12	IEC 60529 IP66, IP68	STANDARD FIN. BK-PC1412CC	ALL DIMENSIONS ARE IN INCHES UNLESS OTHERWISE SPECIFIED	TOLERANCES UNLESS SPECIFIED	XX ± 0.03	.XXX ± 0.010
COLOR: BLACK POLYCARBONATE	COLOR STANDARD: N/A	CUSTOMER DWG.				
MATERIAL: POLYCARBONATE						
DRAWN BY JWH		DATE 12/16/25	CUSTOMER		DRAWING BK-PC1412CC	
SCALE DO NOT SCALE		DESCRIPTION STANDARD ENCLOSURE		PART NUMBER FEBK-PC1412CC		

Robroy Enclosures
500 Maple Street
Belding, Michigan 48809
Phone: 616-794-0700
Fax: 616-749-3378

D

C

B

A

D

C

B

A

8 7 6 5 4 3 2 1