

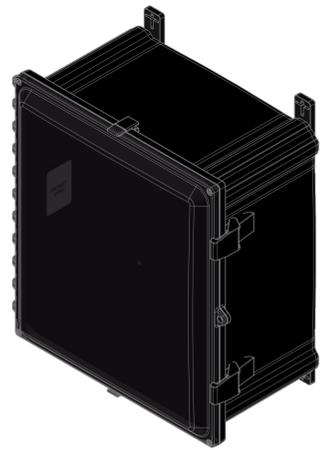






SECTION A-A

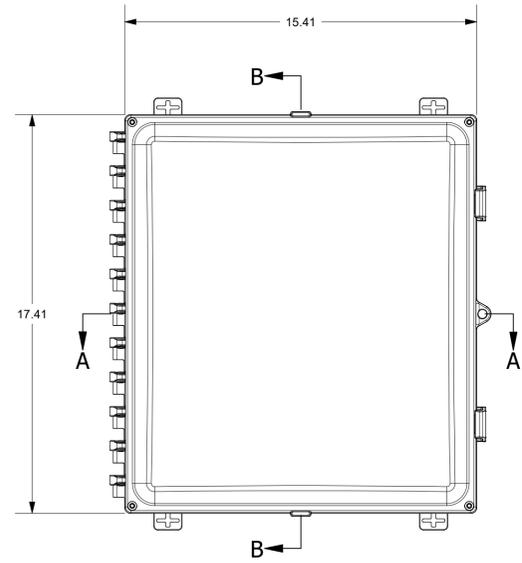

FOR REFERENCE ONLY
MOUNTING FEET SHOWN AS INSTALLED

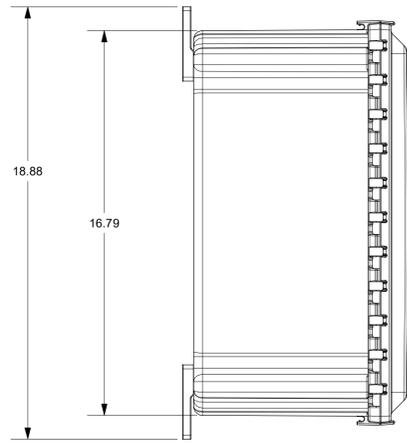

SECTION B-B

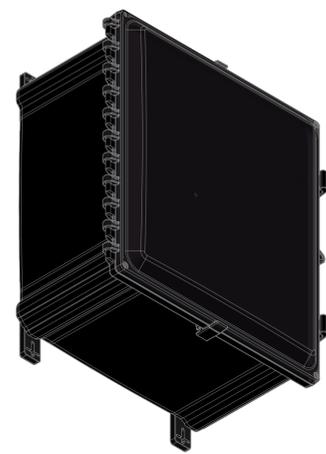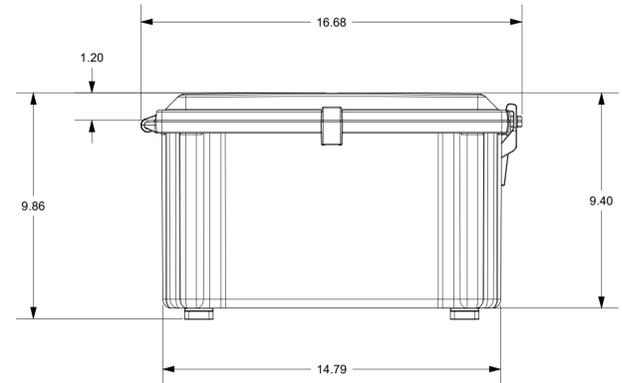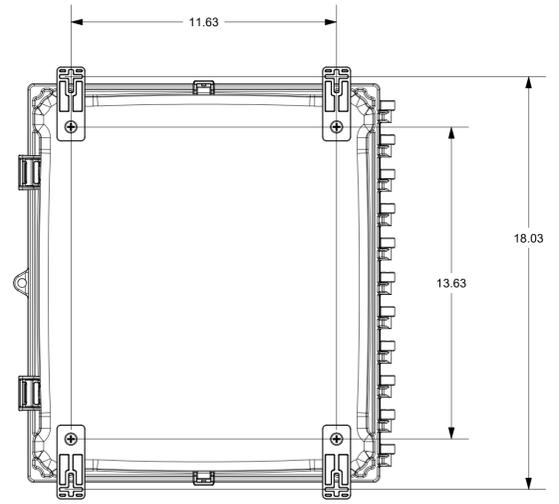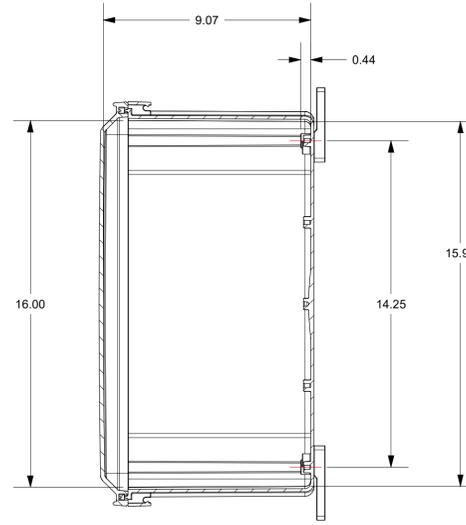


THE INFORMATION CONTAINED IN THIS DRAWING IS THE SOLE PROPERTY OF ROBROY INDUSTRIES. ANY REPRODUCTION IN PART OR WHOLE WITHOUT THE WRITTEN PERMISSION OF ROBROY INDUSTRIES IS PROHIBITED. ALL RIGHTS RESERVED UNDER THE COPYRIGHT LAWS. COPYRIGHT © 2005, ROBROY INDUSTRIES. ROBROY INDUSTRIES VALUES AND PROTECTS ITS INTELLECTUAL PROPERTY. FOR MORE INFORMATION VISIT www.robroy.com/patents

SPECIAL REQUIREMENTS
ASSEMBLY:
1. (1) POLYCARBONATE ACCESSORY KIT (WPPCACCKITR03) SHALL BE PACKAGED LOOSELY INSIDE ENCLOSURE

| NEMA 250 TYPE 1, 3, 4, 6P, 12 | IEC 60529 IP66, IP68 | STANDARD FIN BK-PC1614CC | ALL DIMENSIONS ARE IN INCHES UNLESS OTHERWISE SPECIFIED | TOLERANCES UNLESS SPECIFIED | XX ± 0.03 | .XXX ± 0.010 | | | | | | | | | | | | | | | | | | | | | |
|---|-------------------------|-----------------------------------|--|--------------------------------|------------------------|-----------------|------------------|--|--|--|--|--|--|-----|-------------|------|-----|--|--|--|---|---|---|---|--|--|--|
| COLOR: BLACK POLYCARBONATE | COLOR STANDARD: N/A | CUSTOMER DWG: | | | | | | | | | | | | | | | | | | | | | | | | | |
| MATERIAL: POLYCARBONATE | | | | | | | | | | | | | | | | | | | | | | | | | | | |
| <table border="1"> <thead> <tr> <th colspan="7">REVISION HISTORY</th> </tr> <tr> <th>REV</th> <th>DESCRIPTION</th> <th>DATE</th> <th>ENG</th> <th colspan="3"></th> </tr> </thead> <tbody> <tr> <td>1</td> <td>-</td> <td>-</td> <td>-</td> <td colspan="3"></td> </tr> </tbody> </table> | | | | | | | REVISION HISTORY | | | | | | | REV | DESCRIPTION | DATE | ENG | | | | 1 | - | - | - | | | |
| REVISION HISTORY | | | | | | | | | | | | | | | | | | | | | | | | | | | |
| REV | DESCRIPTION | DATE | ENG | | | | | | | | | | | | | | | | | | | | | | | | |
| 1 | - | - | - | | | | | | | | | | | | | | | | | | | | | | | | |
| DRAWN BY JWH | | DATE 12/18/25 | CUSTOMER | | DRAWING BK-PC1614CC | | | | | | | | | | | | | | | | | | | | | | |
| SCALE DO NOT SCALE | | DESCRIPTION STANDARD ENCLOSURE | | PART NUMBER FEBK-PC1614CC | | | | | | | | | | | | | | | | | | | | | | | |

Robroy Enclosures
500 Maple Street
Belding, Michigan 48809
Phone: 616-794-0700
Fax: 616-749-3378

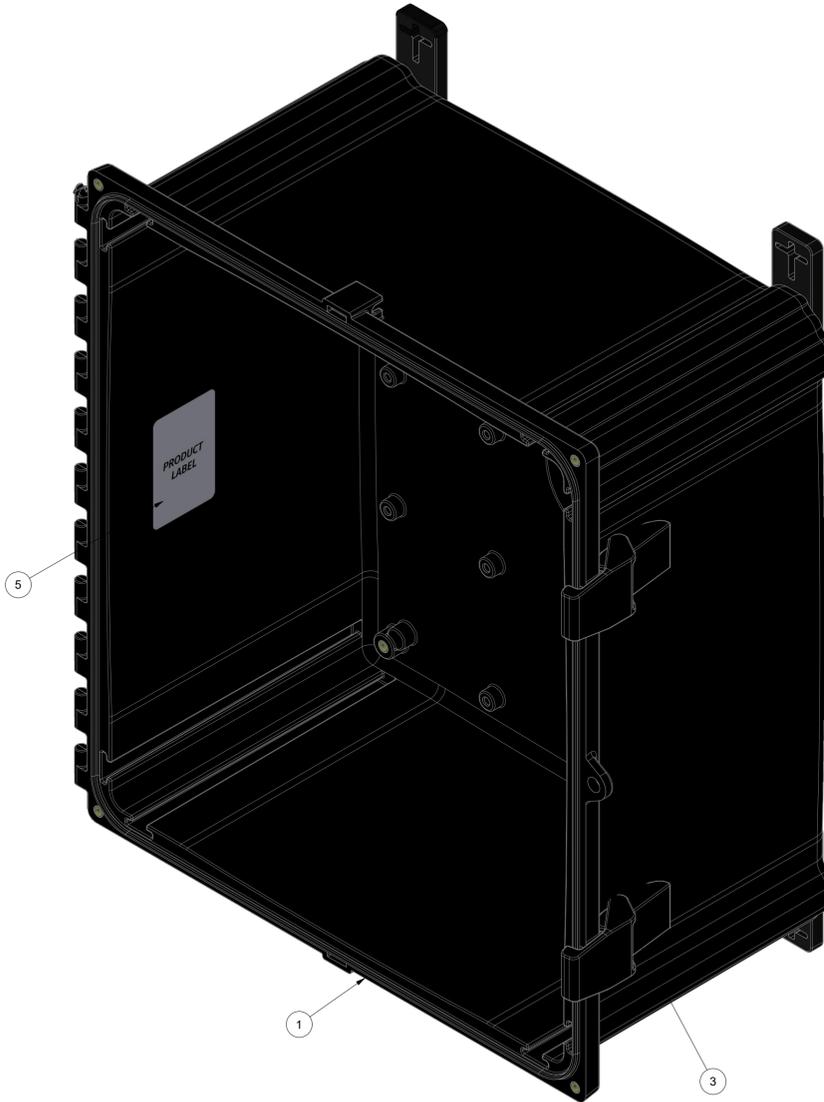

BACK SIDE
 (1) MOUNTING FEET REMOVED FOR CLARITY
 TORQUE SCREWS TO 10-14 IN.-LBS.

| ITEM | QTY | PART NUMBER | DESCRIPTION |
|------|-----|-----------------|-----------------------------------|
| 1 | 1 | WPPC16148BOXR03 | 16X14X8 BLACK POLYCARBONATE BOX |
| 2 | 1 | WPPCC16148U | GASKETED WPPCC1614CVR |
| 3 | 2 | RMAHLATCH-201 | PC AH LATCH - BLACK |
| 4 | 1 | WPPCACCKITR03 | BLACK POLYCARBONATE ACCESSORY KIT |
| 5 | 1 | RMLABBLANK3x2 | 100020 BLANK LABEL |
| 6 | 1 | RMLABBLANK4x3 | 100050 BLANK LABEL |
| 7 | 1 | RMINSTGBL | GROUNDING INSTRUCTION SHEET BLANK |
| 8 | 1 | RMCTN21028 | 17-1/8X16-3/4X10 CARTON FOR 16X14 |

THE INFORMATION CONTAINED IN THIS DRAWING IS THE SOLE PROPERTY OF ROBROY INDUSTRIES. ANY REPRODUCTION IN PART OR WHOLE WITHOUT THE WRITTEN PERMISSION OF ROBROY INDUSTRIES IS PROHIBITED. ALL RIGHTS RESERVED UNDER THE COPYRIGHT LAWS. COPYRIGHT © 2005, ROBROY INDUSTRIES. ROBROY INDUSTRIES VALUES AND PROTECTS ITS INTELLECTUAL PROPERTY. FOR MORE INFORMATION VISIT www.robroy.com/patents

SPECIAL REQUIREMENTS

| | | | | | | |
|--------------------------------------|-------------------------|-----------------------------------|--|--------------------------------|------------------------|----------------|
| NEMA 250 TYPE 1, 3, 4, 4X, 6P, 12 | IEC 60529 IP66, IP68 | STANDARD FIN. BK-PC1614CC | ALL DIMENSIONS ARE IN INCHES UNLESS OTHERWISE SPECIFIED | TOLERANCES UNLESS SPECIFIED | XX ± 0.03 | XXX ± 0.010 |
| COLOR: BLACK POLYCARBONATE | COLOR STANDARD: N/A | CUSTOMER DWG. | | | | |
| MATERIAL: POLYCARBONATE | | | | | | |
| DRAWN BY JWH | | DATE 12/18/25 | CUSTOMER | | DRAWING BK-PC1614CC | |
| SCALE DO NOT SCALE | | DESCRIPTION STANDARD ENCLOSURE | | PART NUMBER FEBK-PC1614CC | | |

Robroy Enclosures
 500 Maple Street
 Belding, Michigan 48809
 Phone: 616-794-0700
 Fax: 616-749-3378